
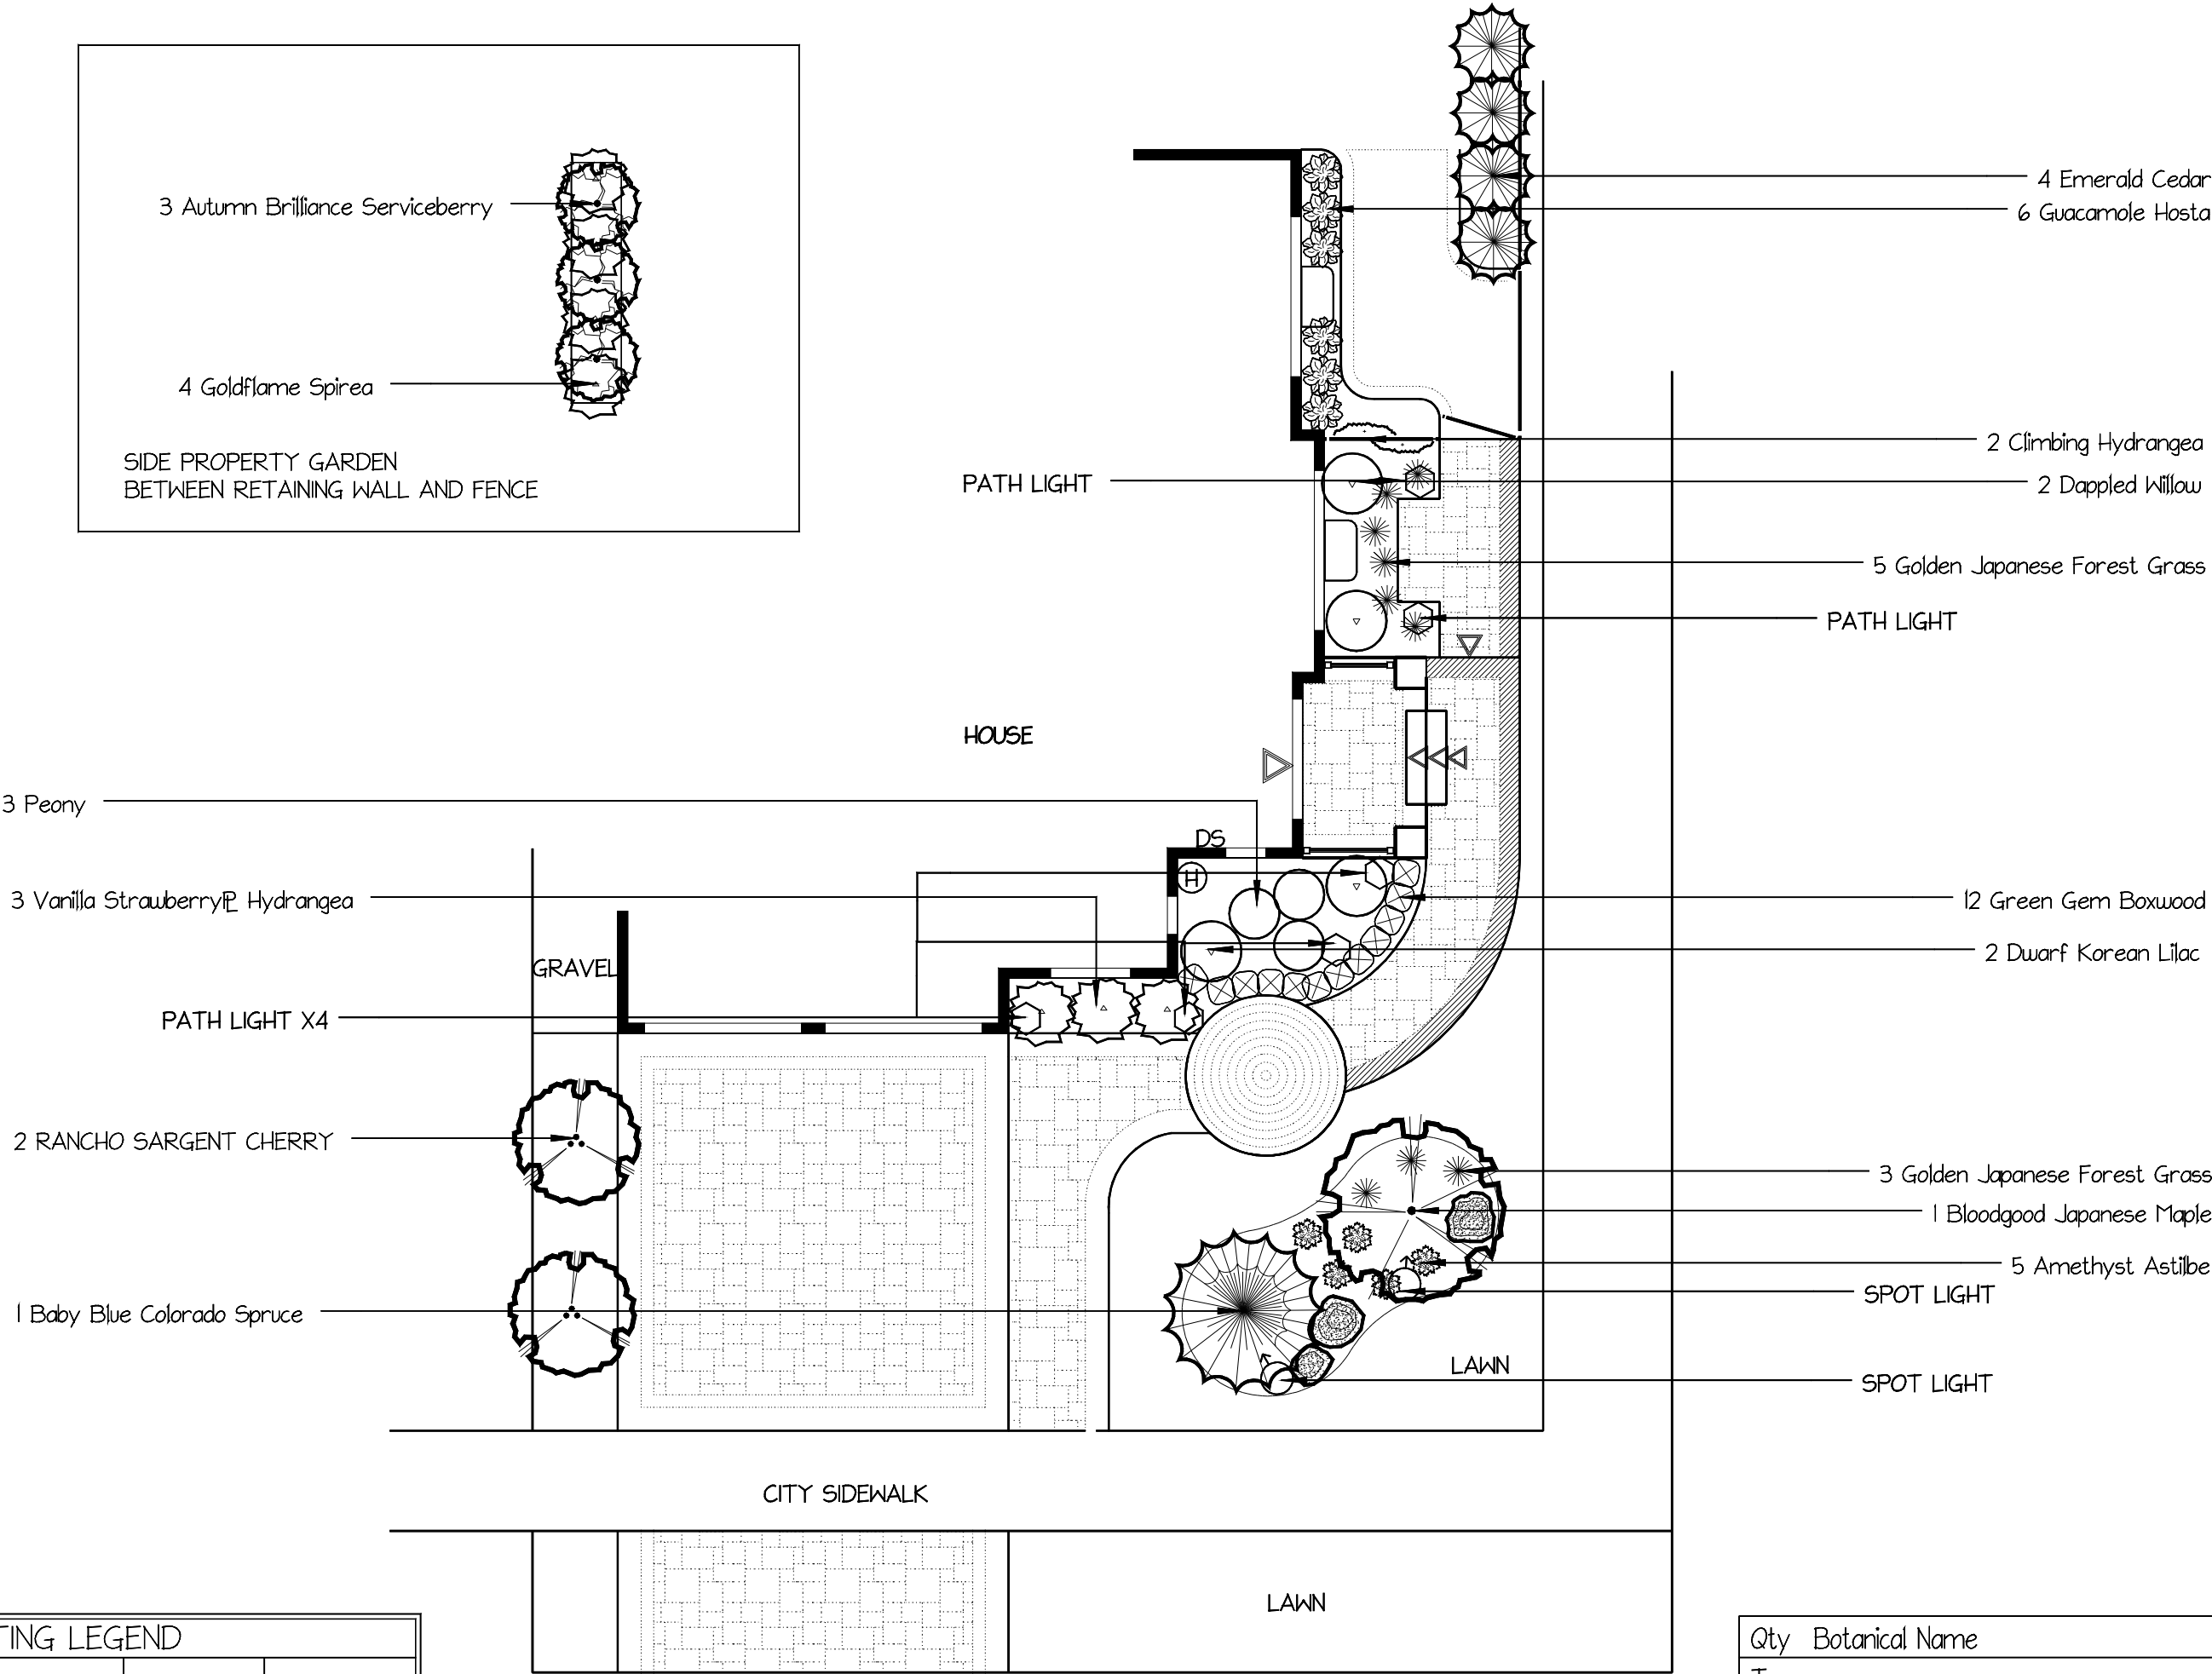


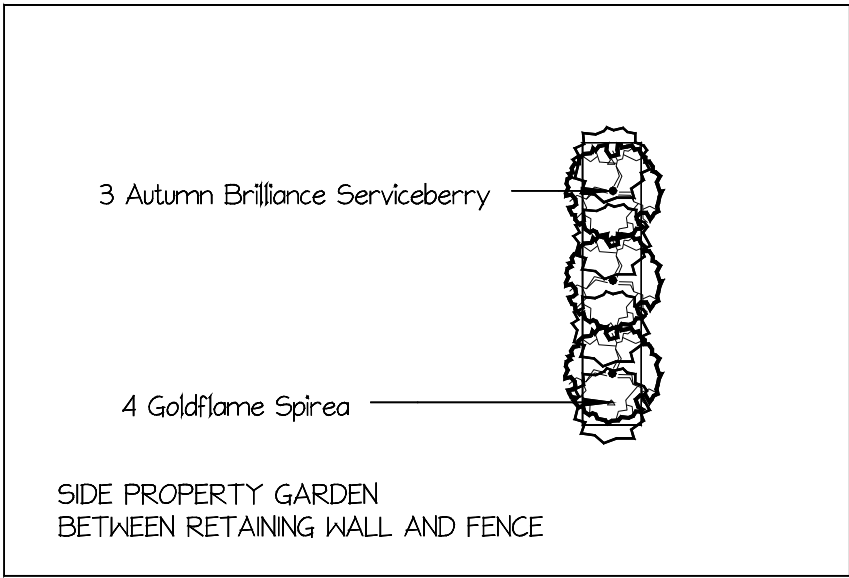

LIGHTING LEGEND		
Fixture Type:	Symbol:	Amount:
Timer/Transformer		
Mounted Spotlight		
Spotlight		2
Brick/Steplight		
Post light		
Wash light		
Path light		6
Bollard		

Qty	Botanical Name	Common Name	Size/Condition
Trees			
3	Amelanchier x grandiflora Autumn Brilliance	Autumn Brilliance Serviceberry	Treeform 200cm 10gal
1	Acer palmatum Bloodgood	Bloodgood Japanese Maple	175cm BBC
2	PRUNUS SARGENTII 'RANCHO'	RANCHO SARGENT CHERRY	200cm 15g
1	Picea pungens Baby Blue	Baby Blue Colorado Spruce	50cm 3gal
4	Thuja occidentalis Emerald	Emerald Cedar	100cm 7gal
Shrubs			
12	Buxus x Green Gem	Green Gem Boxwood	1gal
2	Hydrangea anomala petiolaris	Climbing Hydrangea	5TK1gal
3	Hydrangea paniculata Renhy	Vanilla Strawberry Hydrangea	2gal
2	Salix integra Hakuro-nishiki	Dappled Willow	Topgraft 125cm 7gal
4	Spiraea japonica Goldflame	Goldflame Spirea	40cm 3gal
2	Syringa meyeri Palibin	Dwarf Korean Lilac	Topgraft 125cm 5gal
Ornamental Grasses			
8	Hakonechloa macra All Gold	Golden Japanese Forest Grass	1gal
Perennials and Annuals			
5	Astilbe arendsii Amethyst	Amethyst Astilbe	1gal
6	Hosta Guacamole	Guacamole Hosta	1gal
3	Paeonia Bowl of Beauty	Peony	1gal

NOTES

ALL WORK SHALL BE CARRIED OUT BY COMPETENT TRADES PEOPLE

CONTRACTOR IS TO CHECK AND VERIFY ALL DIMENSIONS AND CONDITIONS ON THE PROJECT

DRAWINGS ARE NOT TO BE SCALED

LEO LANDSCAPE DEISGN STUDIO IS NOT RESPONSIBLE FOR ANY PROBLEMS DURING AND AFTER INSTALLATION OF THE LANDSCAPES

DRAWING SHALL NOT BE USED OR REPRODUCED WITHOUT AUTHORIZATION

	I/1	FINAL CONCEPT
No.	Date	Description
REVISIONS		

Chen & Li Residence

1128 John Laird Circle, Oakville



SCALE	1" = 8'
DRAWN BY	SL
DESIGNED BY	
DATE	May 2023
DATE OF PRINT	

PROJECT NO.	2312
SHEET NO.	I/1