
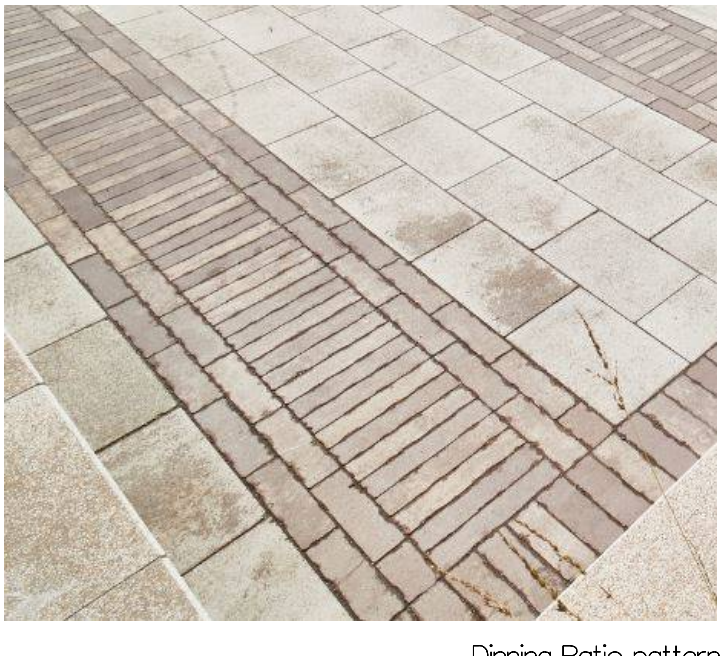
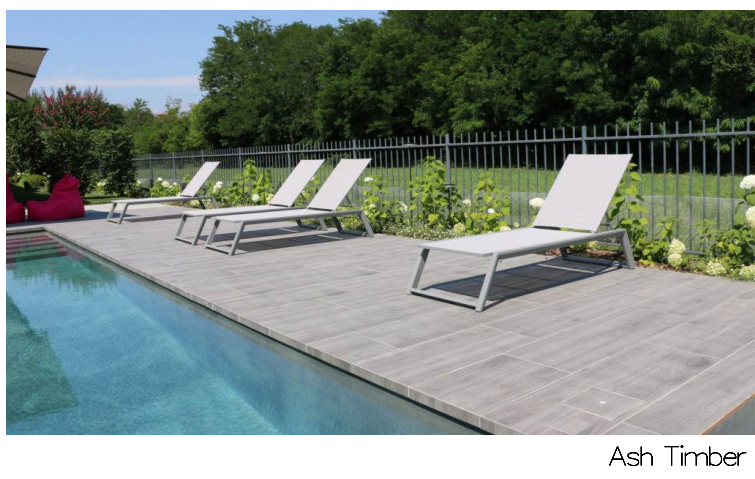
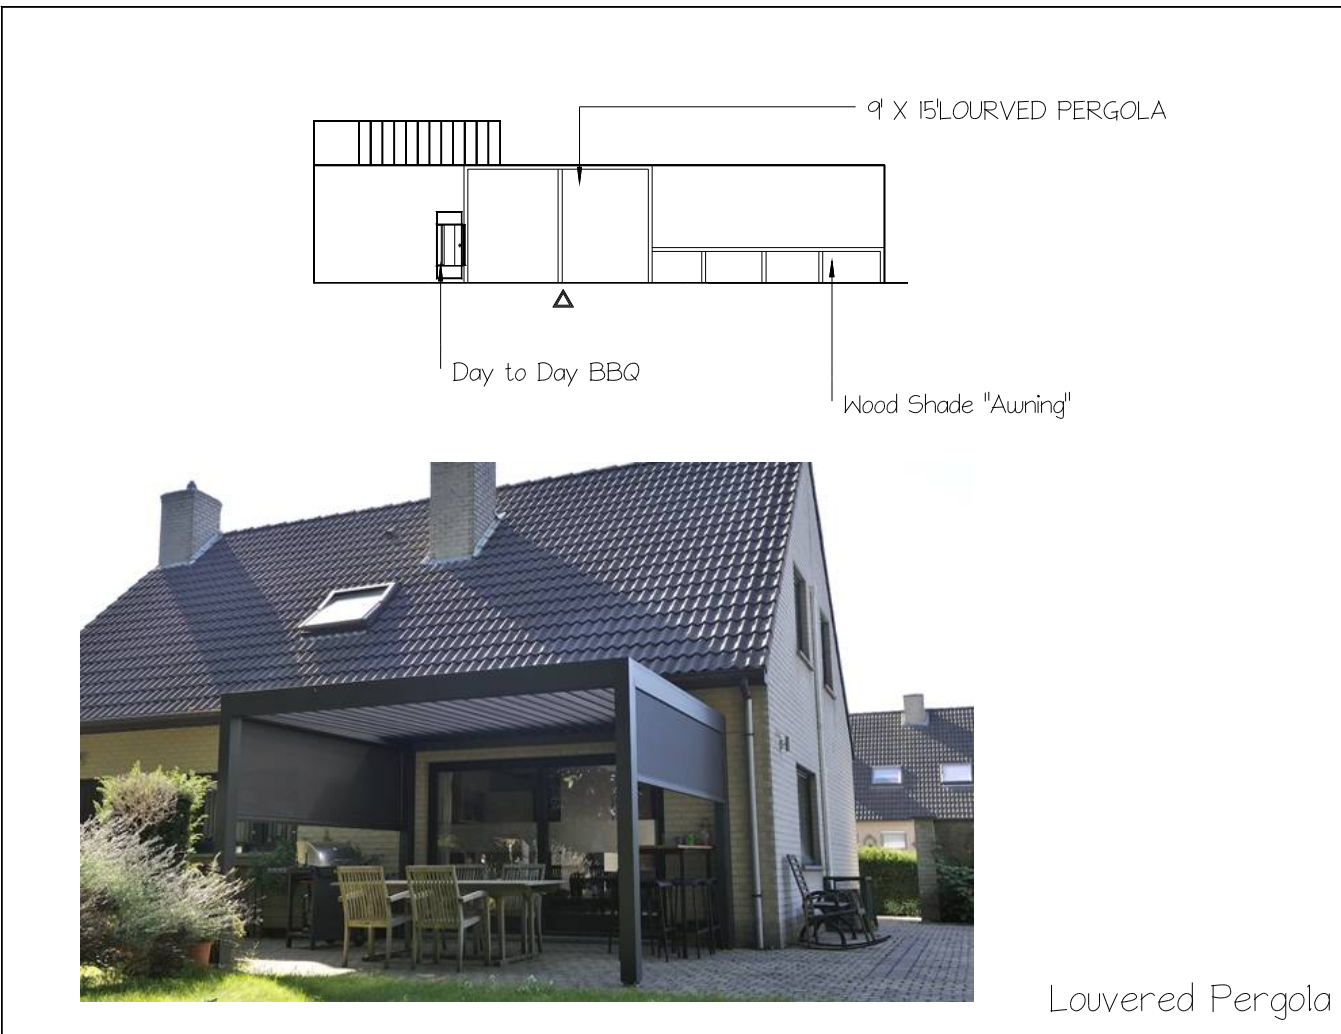


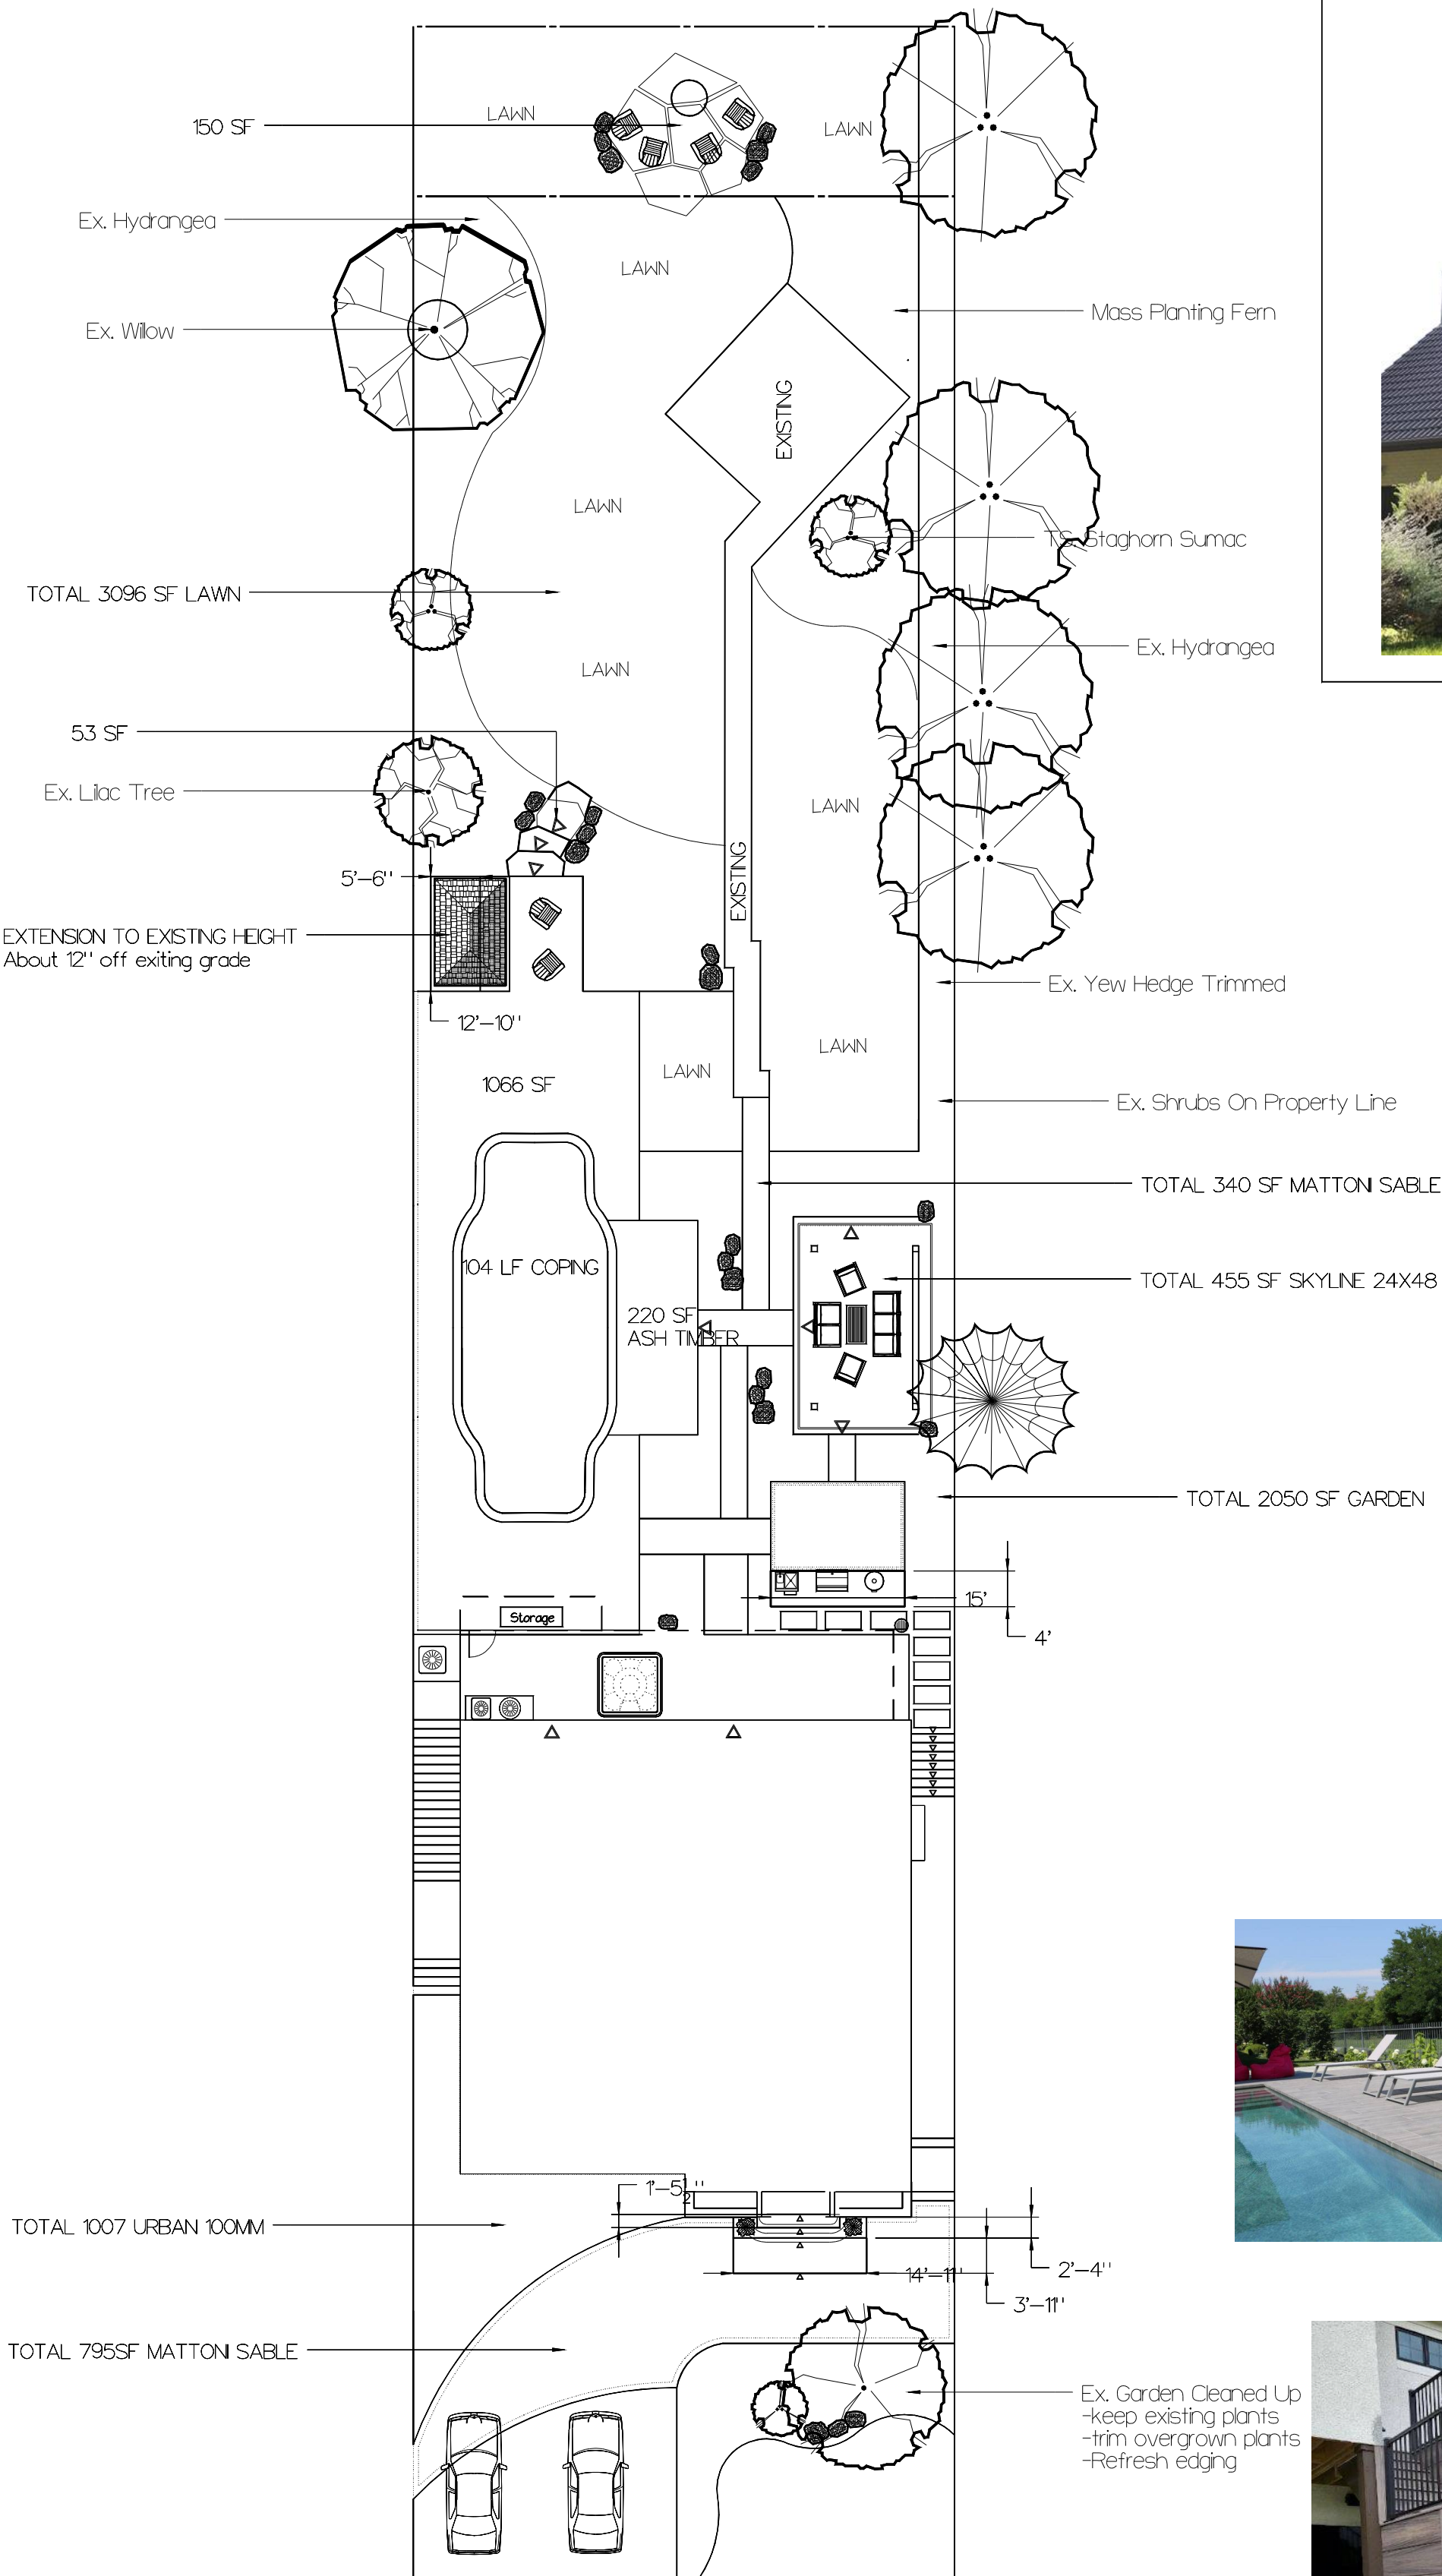

SCALE 1"=16'

DISCLAIMER:

Pictures are for illustration purpose only, they do not represent the final product. Contractors are to confirm construction dimensions and details with clients. Any engineered plans supersedes this design.

留园工作室
Leo Landscape Studio

Caravaggio Residence

PROJECT

SCALE

Planting Plan

DRAWING NOTE

91 Sylvan Ave, Scarborough

ADDRESS

Caravaggio Residence

DATE

SL

DESIGNER

