



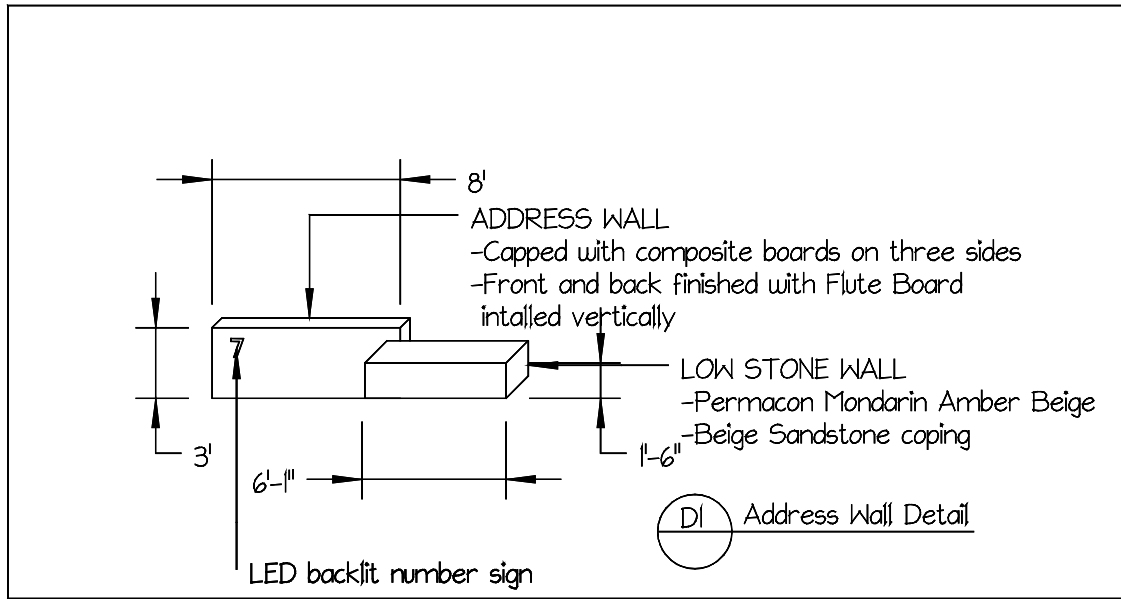


LIGHTING LEGEND		
Fixture Type:	Symbol:	Amount:
Mounted Spotlight		
Spotlight		4
Brick/Steplight		
Post light		
Wash light		3
Path light		
Bollard		

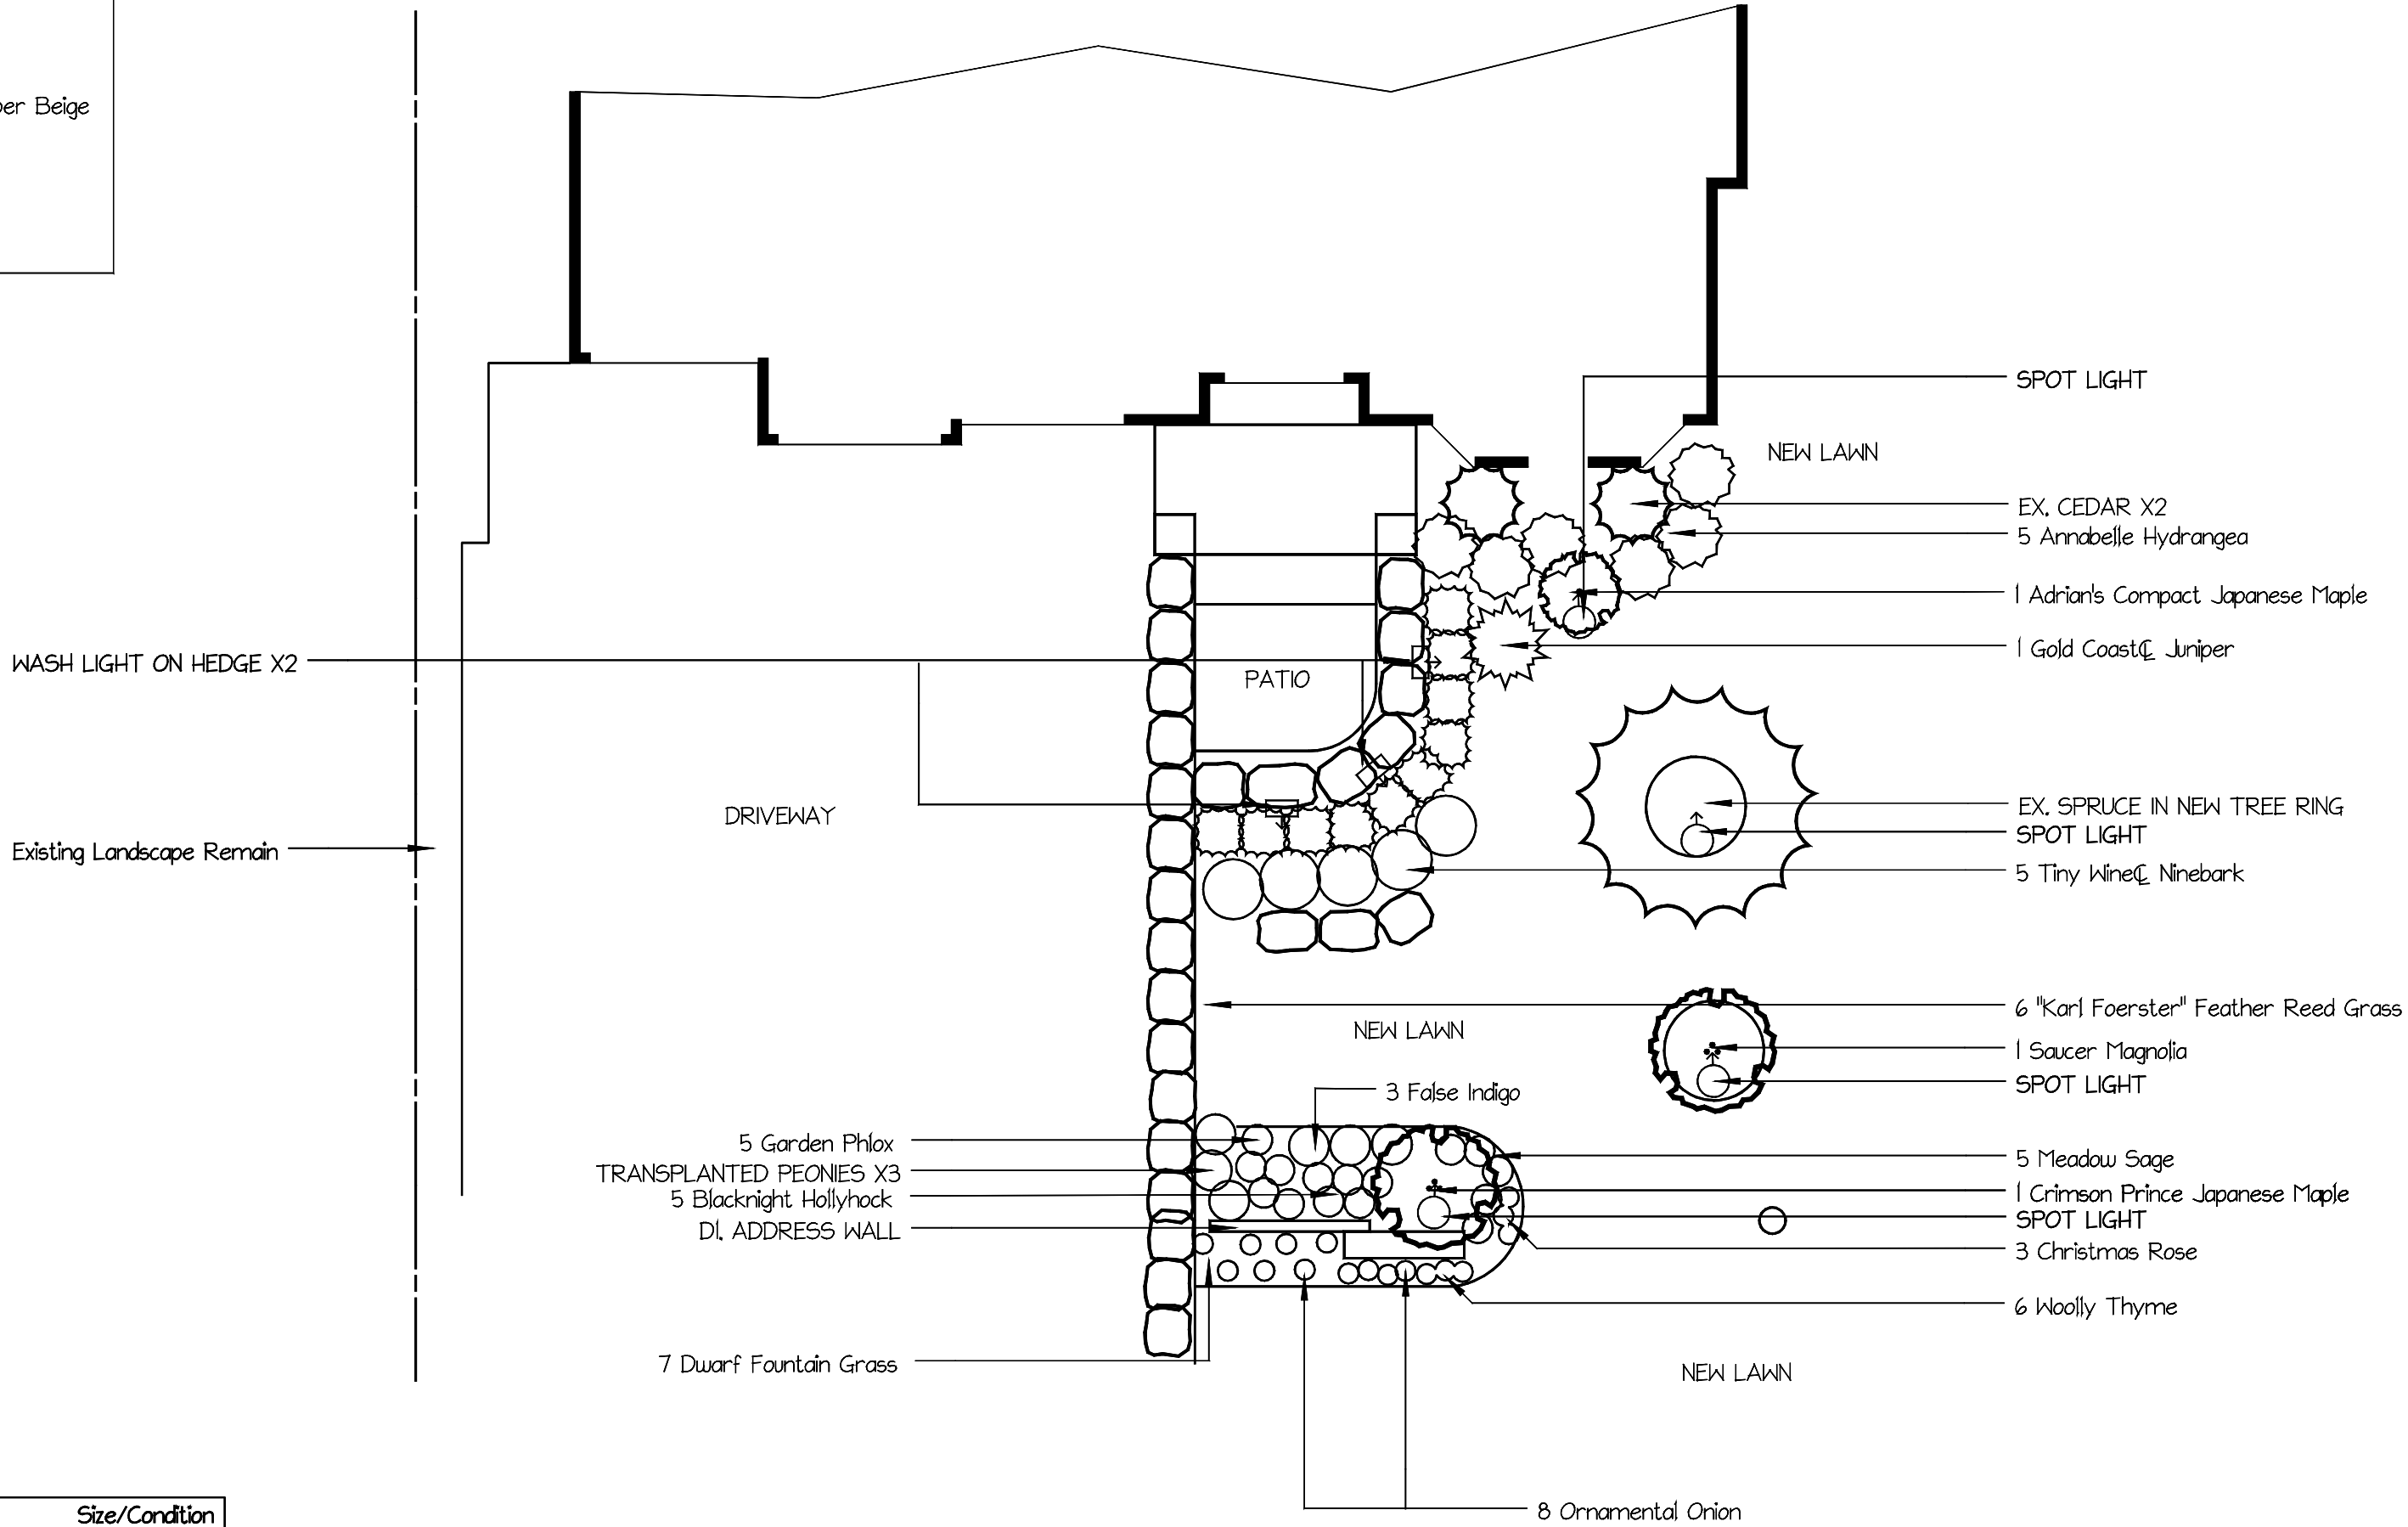

Qty	Botanical Name	Common Name	Size/Condition
Trees			
1	ACER PALMATUM 'CRIMSON PRINCE'	Crimson Prince Japanese Maple	175cm 10 gal
1	Acer palmatum Adrian's Compact	Adrian's Compact Japanese Maple	150cm 10gal
1	Magnolia x soulangeana	Saucer Magnolia	125cm BBC
Shrubs			
5	Hydrangea arborescens Annabelle	Annabelle Hydrangea	2gal
1	Juniperus chinensis Aurea	Gold Coast Juniper	30cm 3gal
5	Physocarpus opulifolius SMPOTW	Tiny Wine Ninebark	2gal
Ornamental Grasses			
6	Calamagrostis acutiflora Karl Foerster	"Karl Foerster" Feather Reed Grass	1gal
7	Pennisetum alopecuroides Hameln	Dwarf Fountain Grass	1gal
Perennials and Annuals			
5	ALCEA ROSEA 'BLACKNIGHT'	Blacknight Hollyhock	1 gal
8	Allium giganteum	Ornamental Onion	1gal
3	Baptisia x Vanilla Cream	False Indigo	2gal
3	Helleborus niger	Christmas Rose	1gal
5	Phlox paniculata David	Garden Phlox	1gal
5	Salvia nemorosa Caradonna	Meadow Sage	1gal
Groundcovers			
6	Thymus pseudolanuginosus	Woolly Thyme	9cm PT



Wash light on hedge

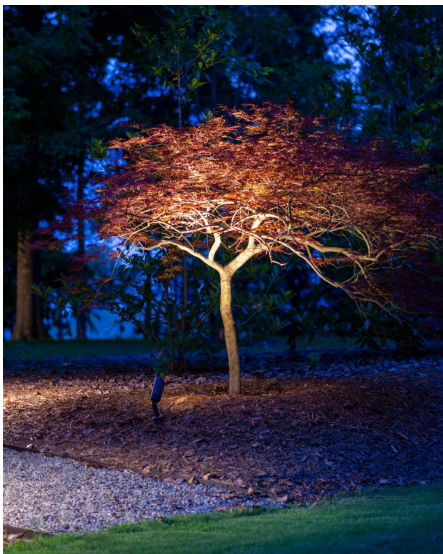

Spot light on tree

