



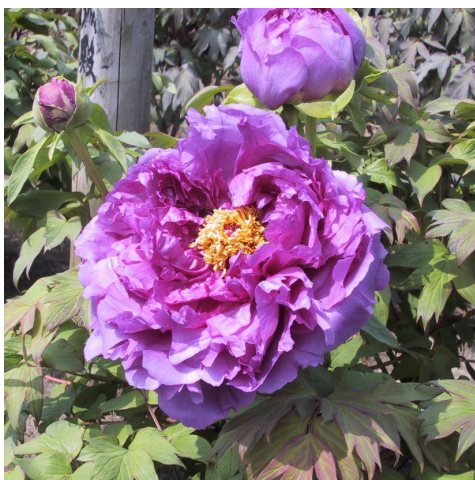

TREE PEONY



MOCK ORANGE

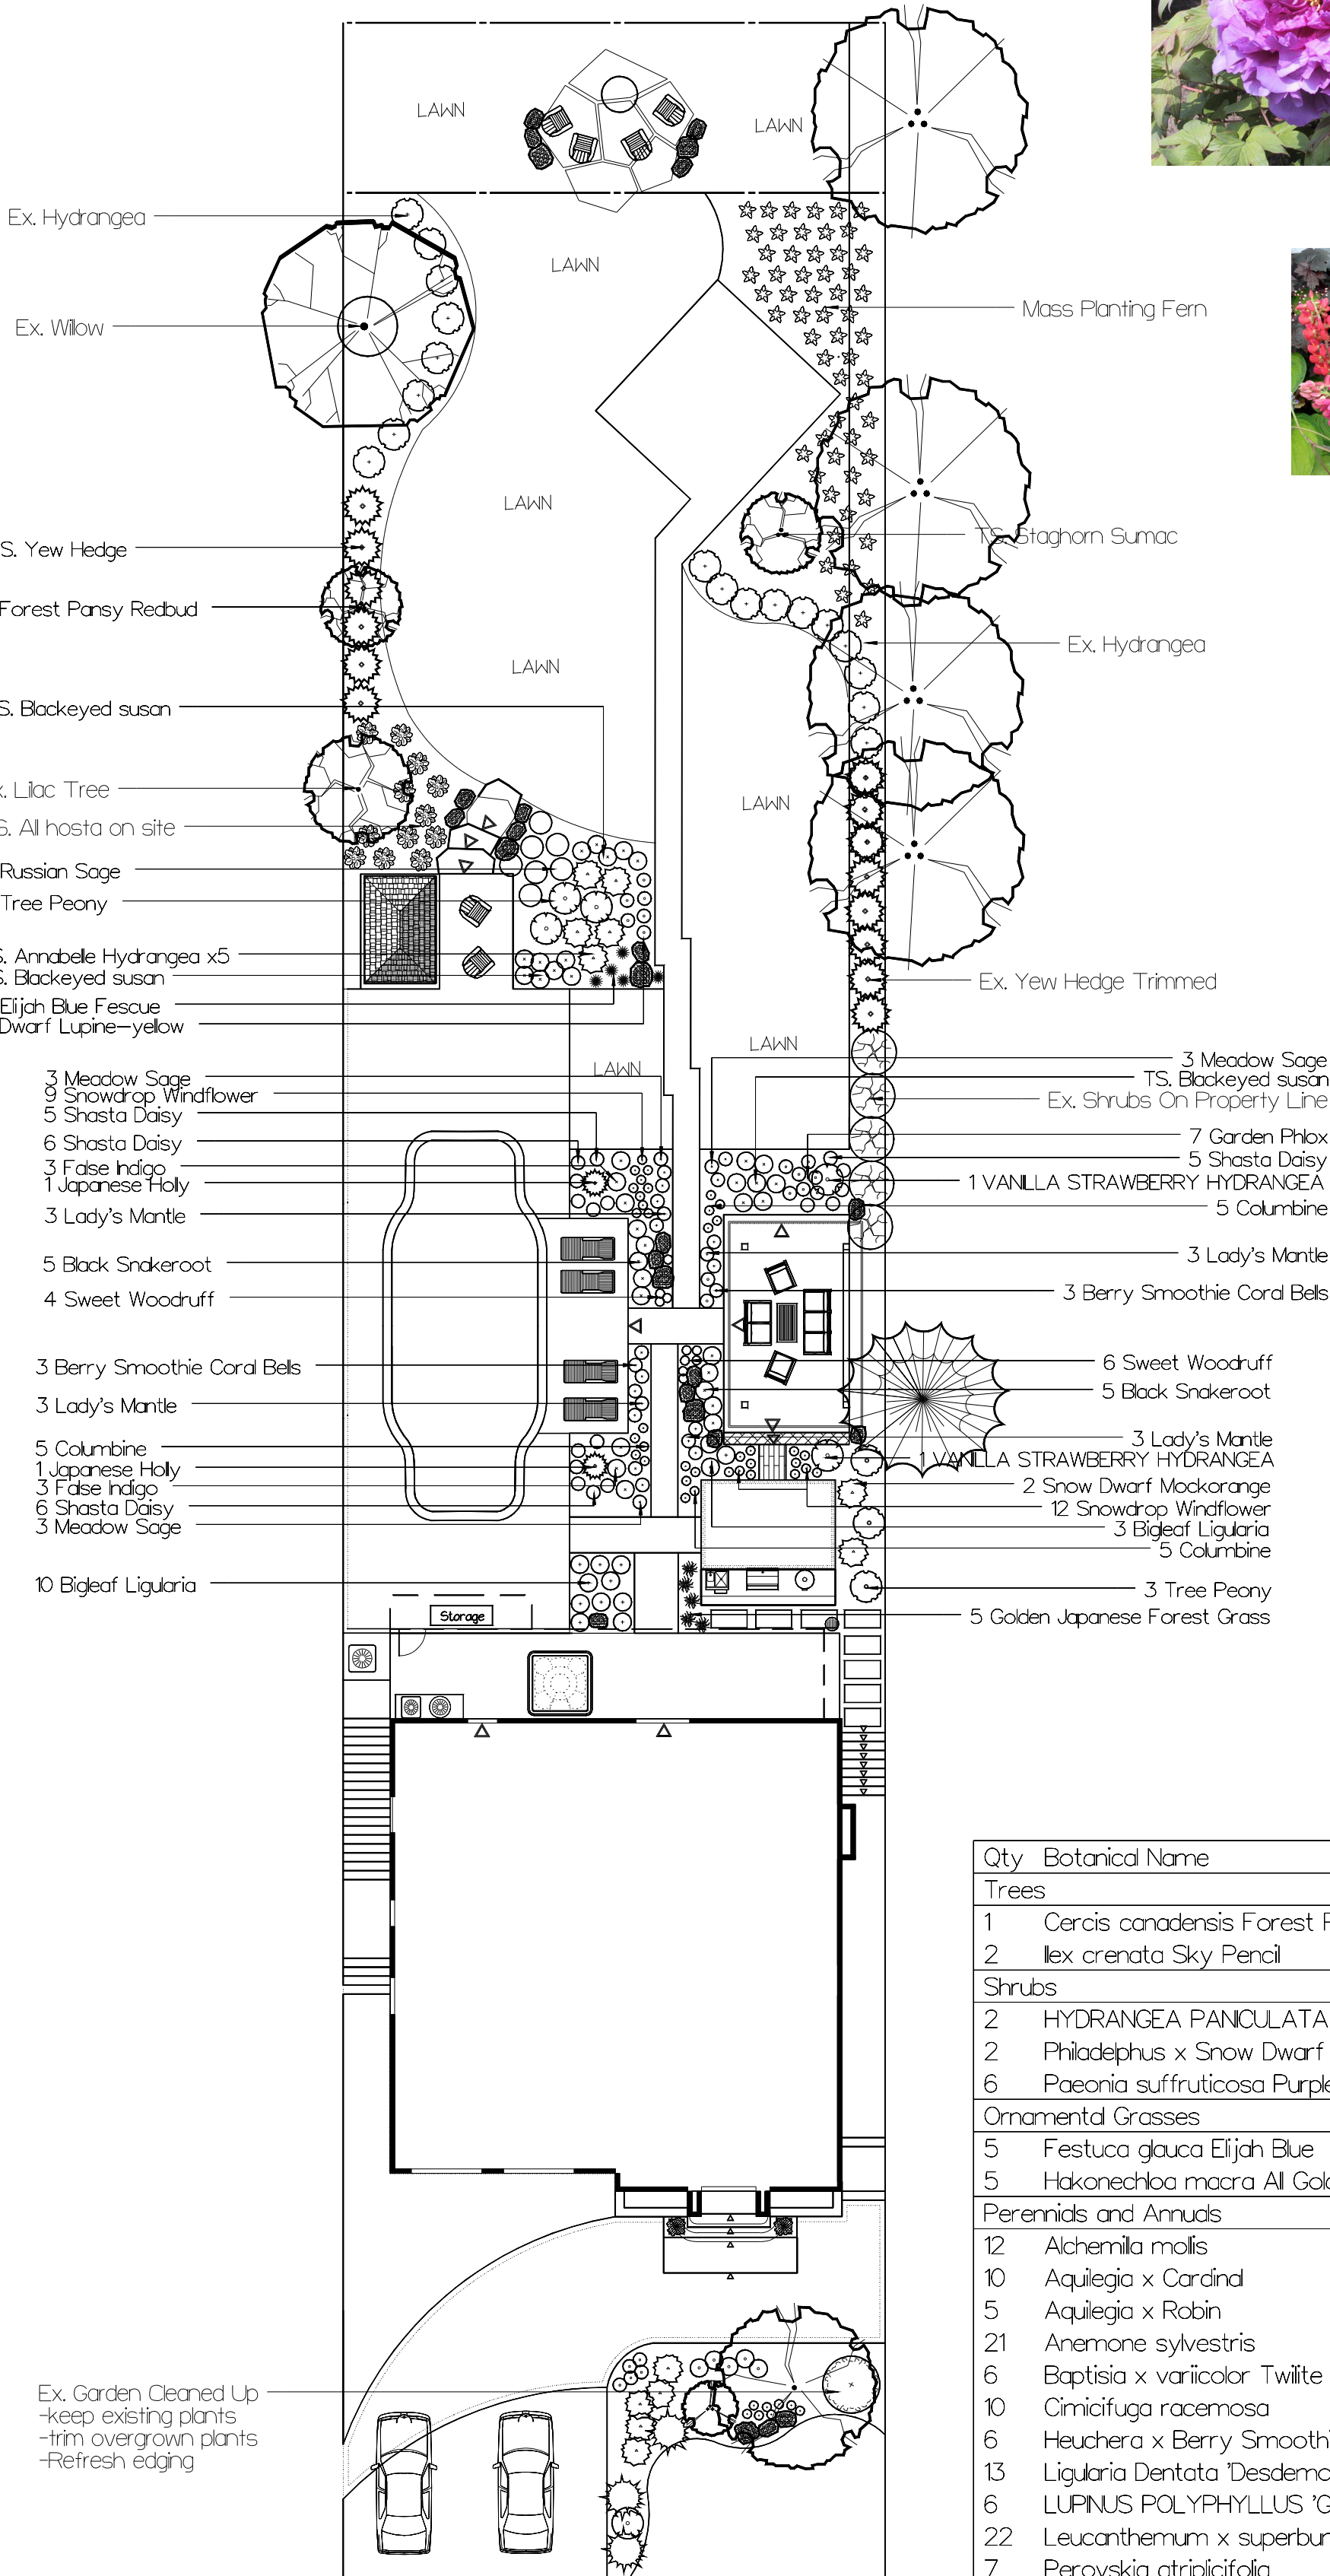


RUSSIAN SAGE



DWARF LUPINE



MEADOW SAGE

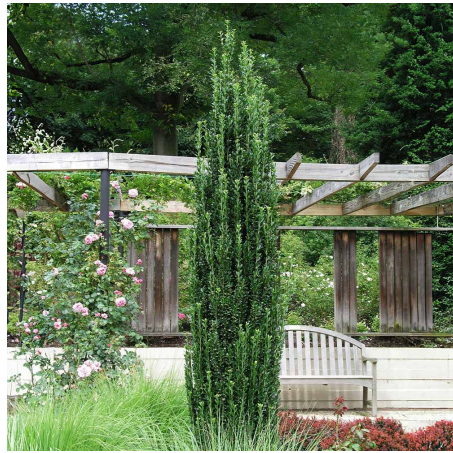


SKY PENCIL HOLLY




SHATA DAISY



WINDFLOWER

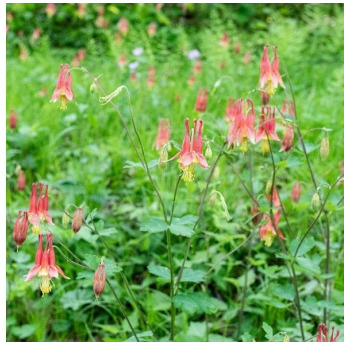

COLUMBINE

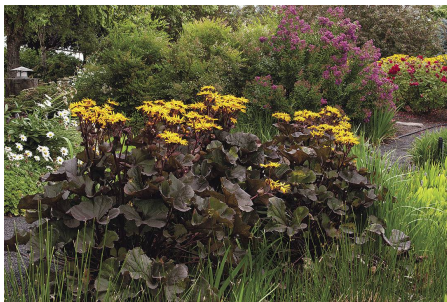

LIGULARIA



SNAKEROOT



LADY'S MANTLE

Qty	Botanical Name	Common Name	Size/Condition
Trees			
1	Cercis canadensis Forest Pansy	Forest Pansy Redbud	Treeform 175cm BBC
2	Ilex crenata Sky Pencil	Japanese Holly	80cm BBC
Shrubs			
2	HYDRANGEA PANICULATA 'VANILLA STRAWBERRY'	VANILLA STRAWBERRY HYDRANGEA	STD
2	Philadelphus x Snow Dwarf	Snow Dwarf Mockorange	40cm 3gal
6	Paeonia suffruticosa Purple	Tree Peony	1gal
Ornamental Grasses			
5	Festuca glauca Elijah Blue	Elijah Blue Fescue	1gal
5	Hakonechloa macra All Gold	Golden Japanese Forest Grass	1gal
Perennials and Annuals			
12	Alchemilla mollis	Lady's Mantle	1gal
10	Aquilegia x Cardinal	Columbine	1gal
5	Aquilegia x Robin	Columbine	1gal
21	Anemone sylvestris	Snowdrop Windflower	1gal
6	Baptisia x variicolor Twilite	False Indigo	1gal
10	Cimicifuga racemosa	Black Snakeroot	1gal
6	Heuchera x Berry Smoothie	Berry Smoothie Coral Bells	1gal
13	Ligularia Dentata 'Desdemona'	Bigleaf Ligularia	1 gal
6	LUPINUS POLYPHYLLUS 'GALLERY'	Dwarf Lupine-yellow	None
22	Leucanthemum x superbum Snowcap	Shasta Daisy	1gal
7	Perovskia atriplicifolia	Russian Sage	1gal
7	Phlox paniculata David	Garden Phlox	1gal
9	Salvia nemorosa Caradonna	Meadow Sage	1gal
Groundcovers			
10	Galium Odoratum	Sweet Woodruff	9 pt



SCALE 1"=16'

留园工作室
Leo Landscape Studio

Caravaggio Residence

91 Sylvan Ave, Scarborough

PROJECT

ADDRESS

SCALE

DATE

DESIGNER

Planting Plan

DRAWING NOTE

